



## FALL ARREST GRID

- LOW STEEL cable
- HIGH STEEL cable

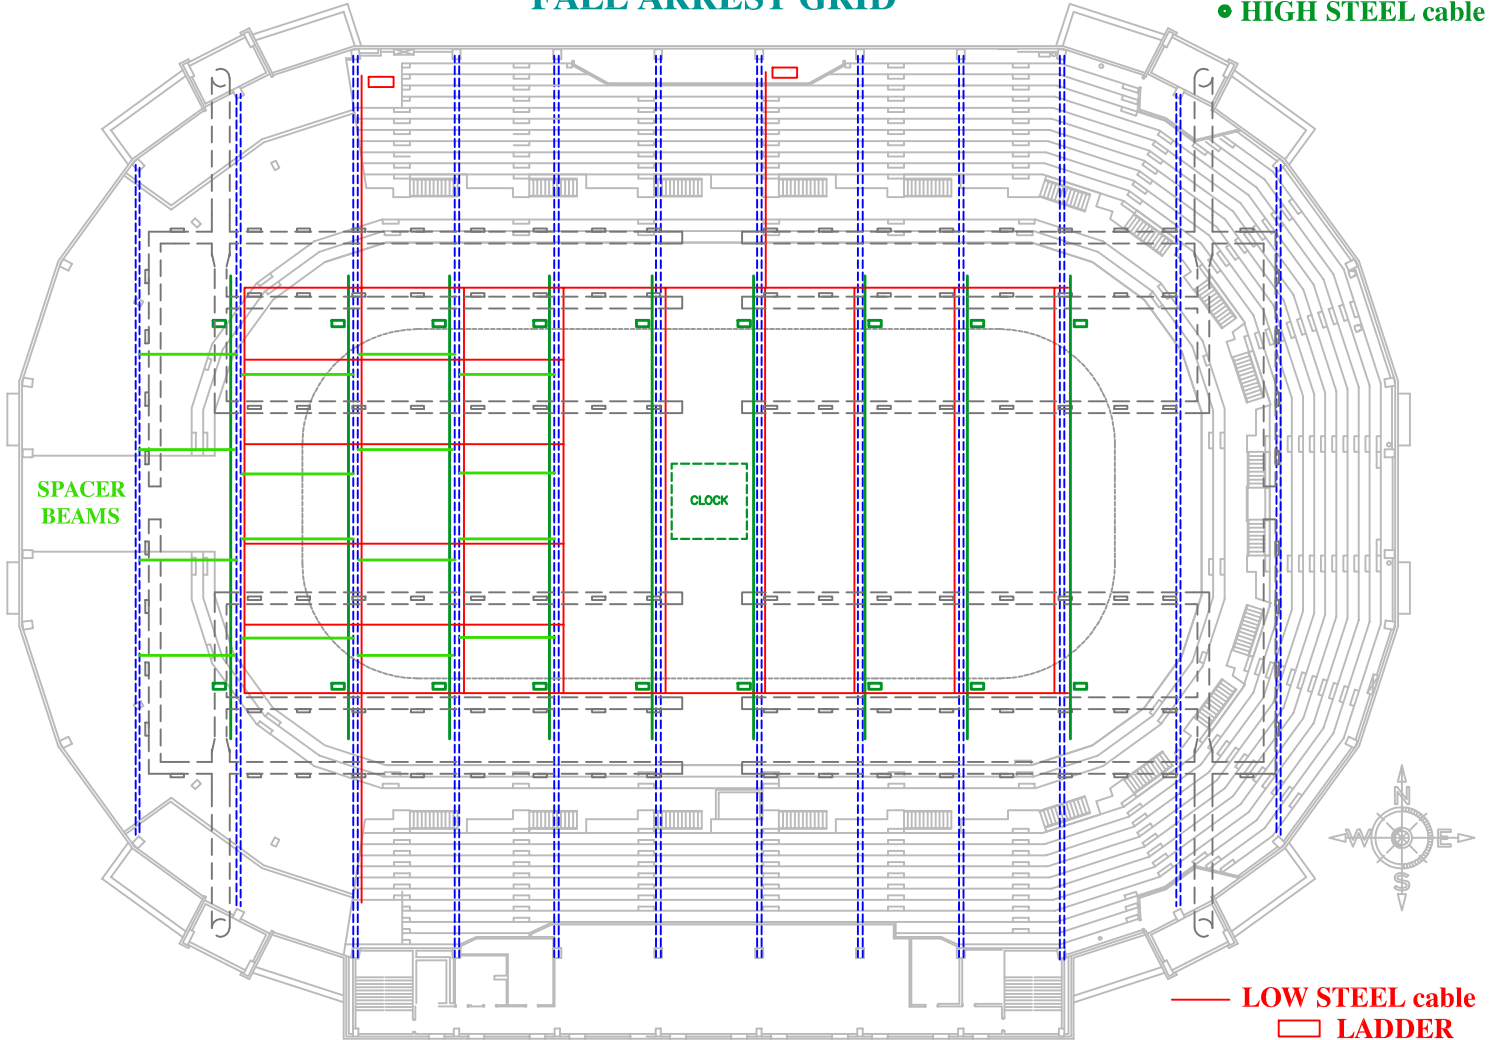

- LOW STEEL cable
- LADDER
- HIGH STEEL cable
- LADDER
- 3' HVAC DUCTS

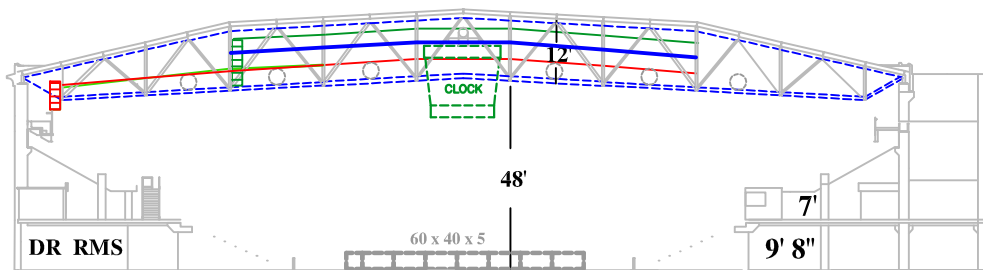

NORTH / SOUTH

Harbour Station

MAY 2013